


SCHEMATIC  
DESIGN - PHASE 2

DATE: 7-15-22  
CW: 7-22-22  
KA: 9-16-22

SCALE: 1/4" = 1'-0"

DRAWING NAME:  
SCHEMATIC  
FLOOR PLANS

DRAWING NUMBER:

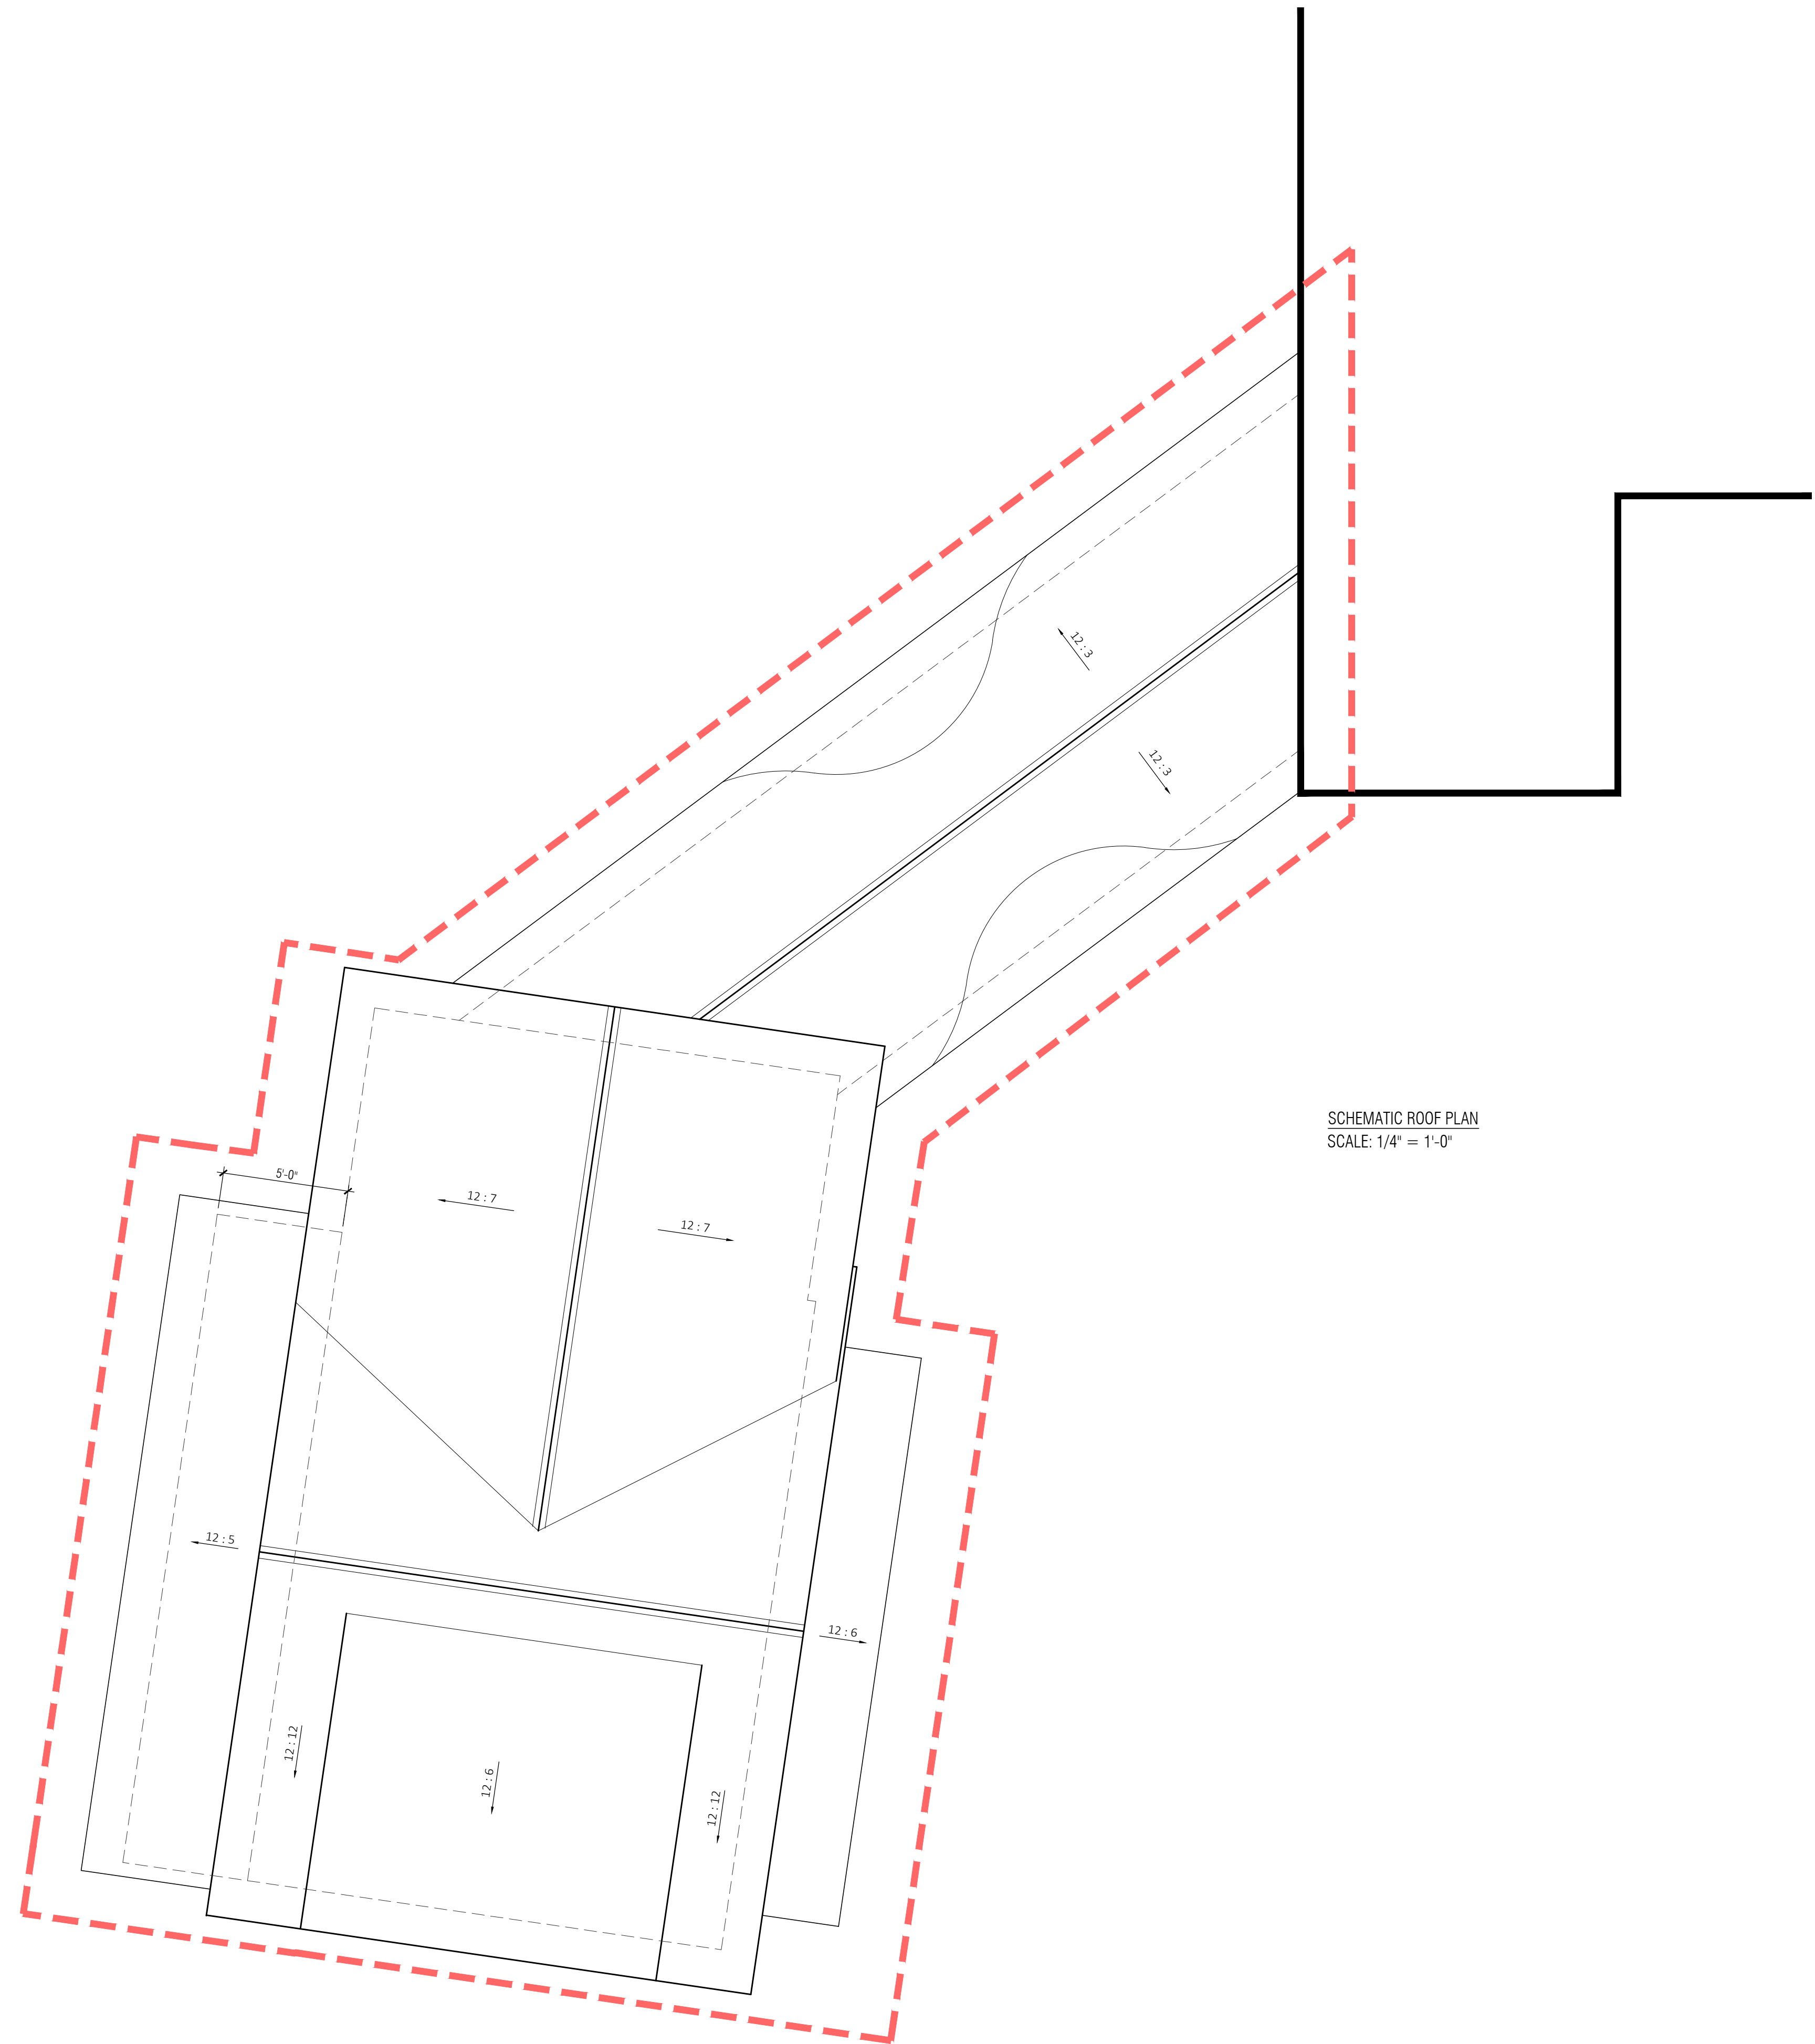

SCHEMATIC ROOF PLAN  
SCALE: 1/4" = 1'-0"

SCHEMATIC  
DESIGN - PHASE 2

DATE:	7-15-22
CW	7-22-22
KA	9-16-22

SCALE: 1/4" = 1'-0"

DRAWING NAME:  
SCHEMATIC  
FLOOR PLANS

DRAWING NUMBER:

A1-3



GARAGE & BREEZEWAY FRONT ELEVATION  
SCALE: 1/4" = 1'-0"

**SCHEMATIC  
DESIGN - PHASE 2**




DATE: 7-15-22  
CW 7-22-22  
KA 9-16-22

SCALE: 1/4" = 1'-0"

DRAWING NAME:  
**SCHEMATIC  
ELEVATIONS**

DRAWING NUMBER:

**A2-1**

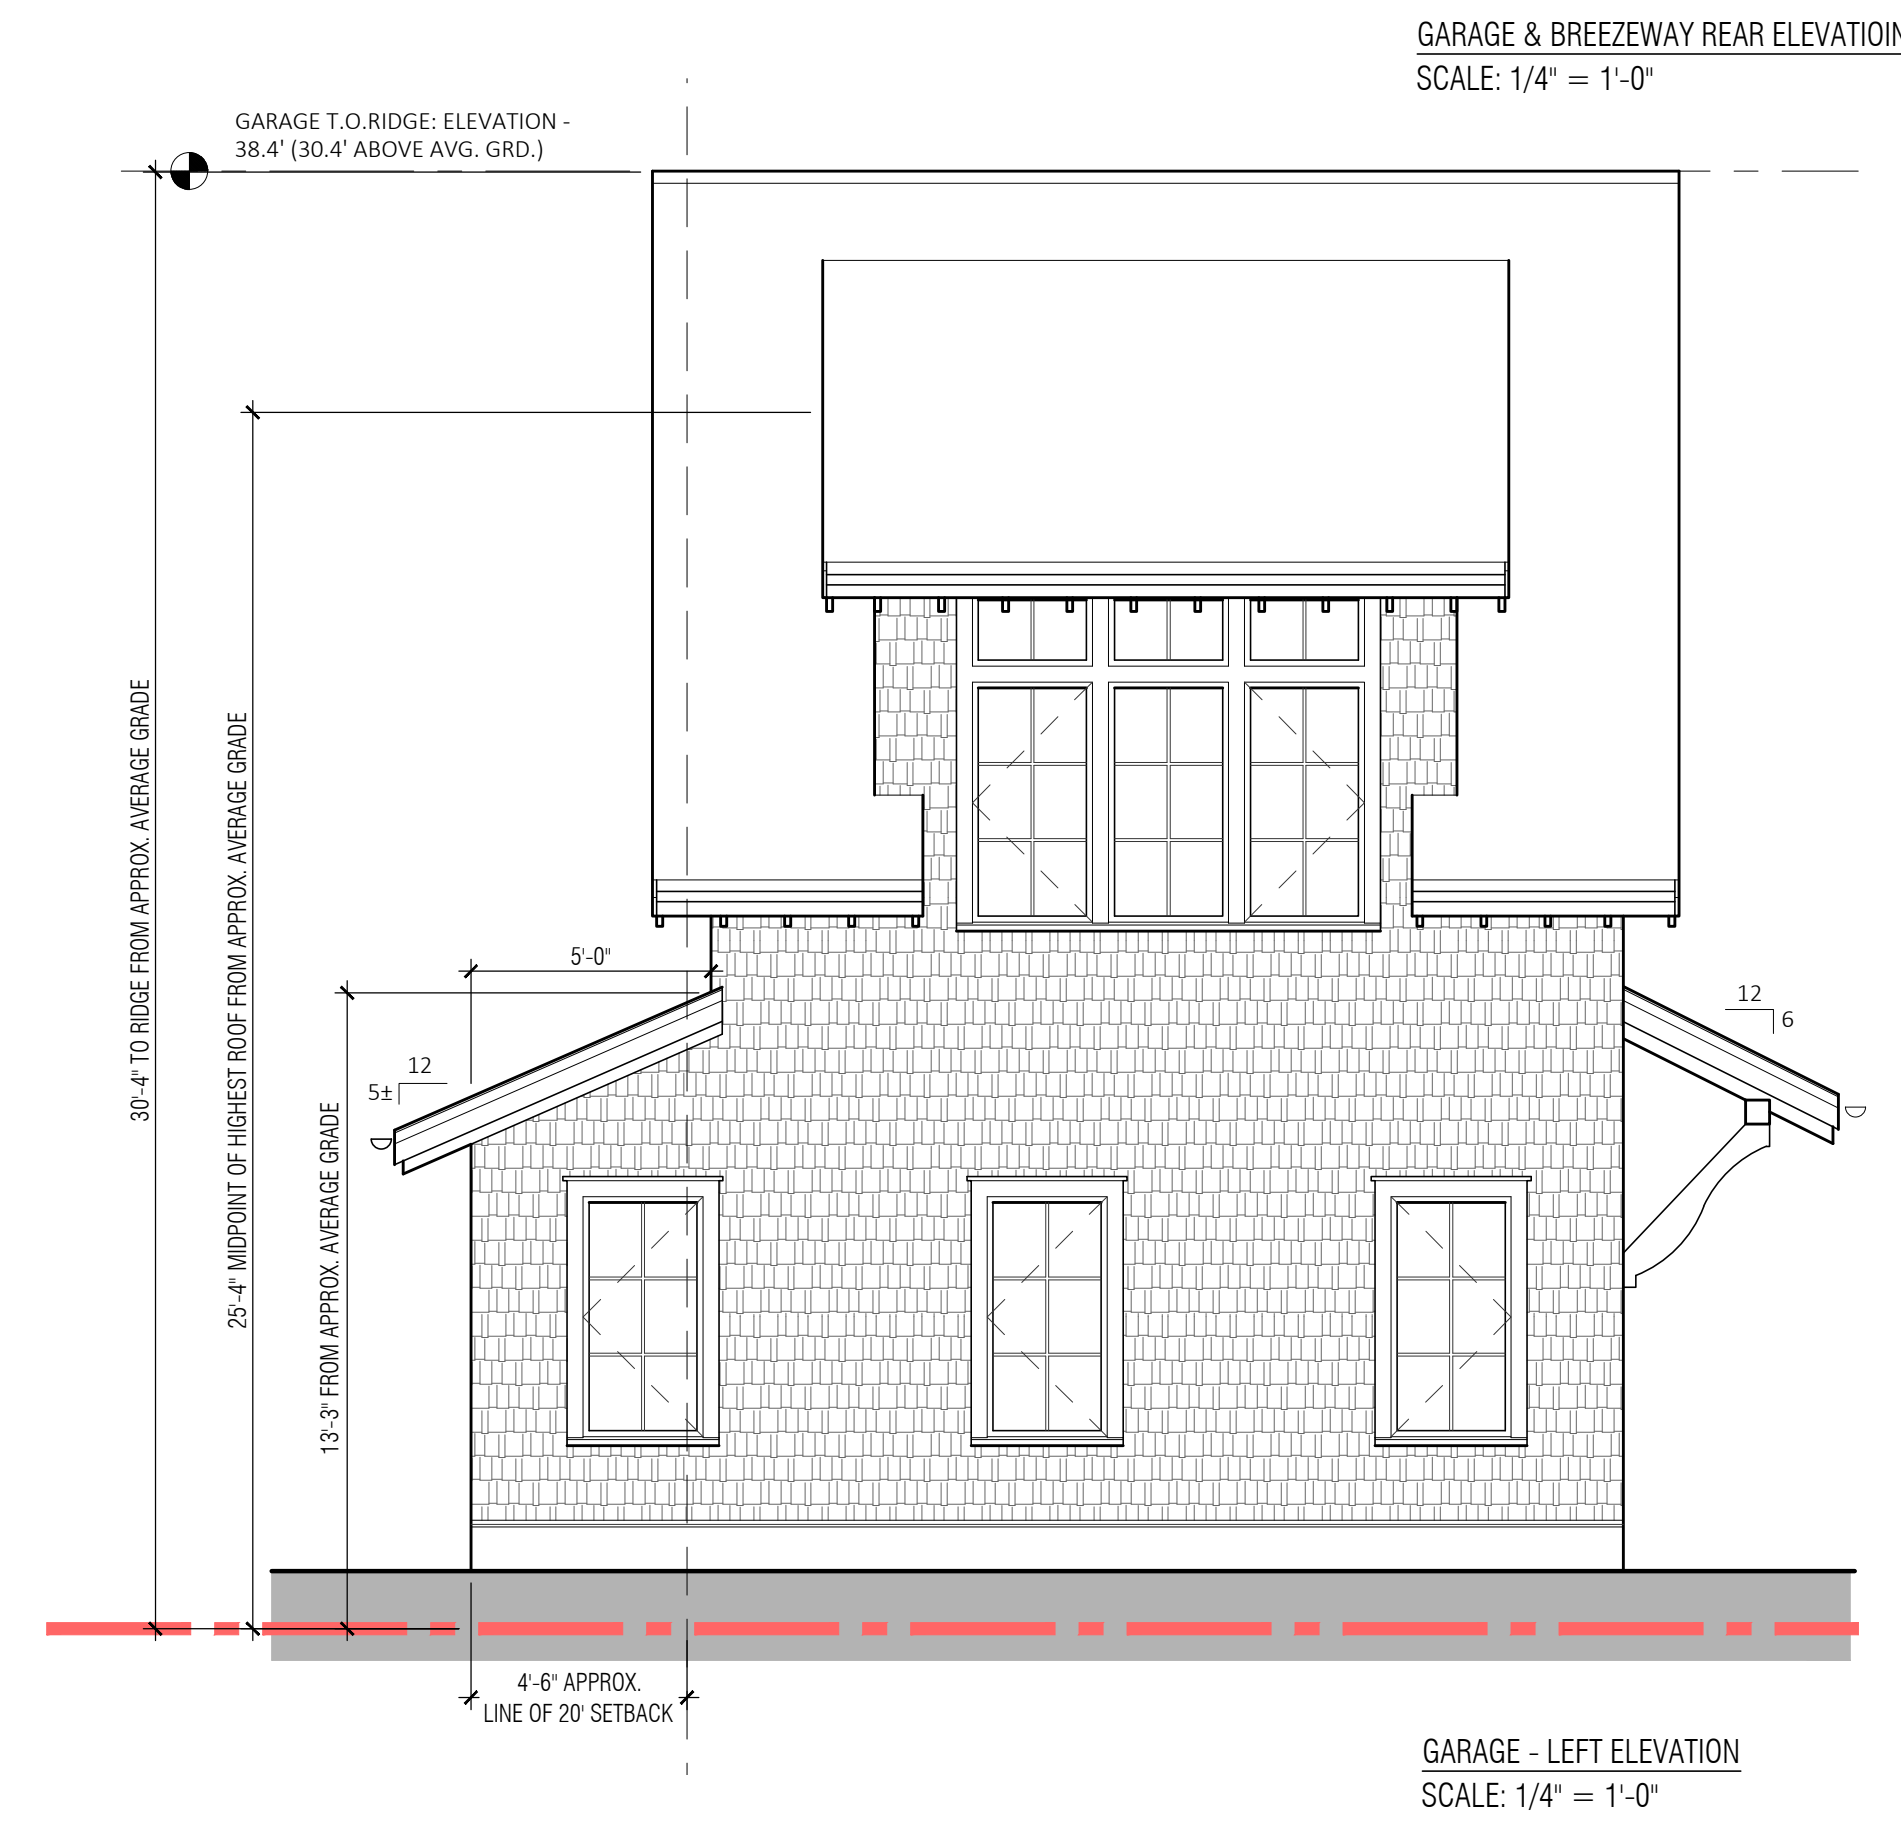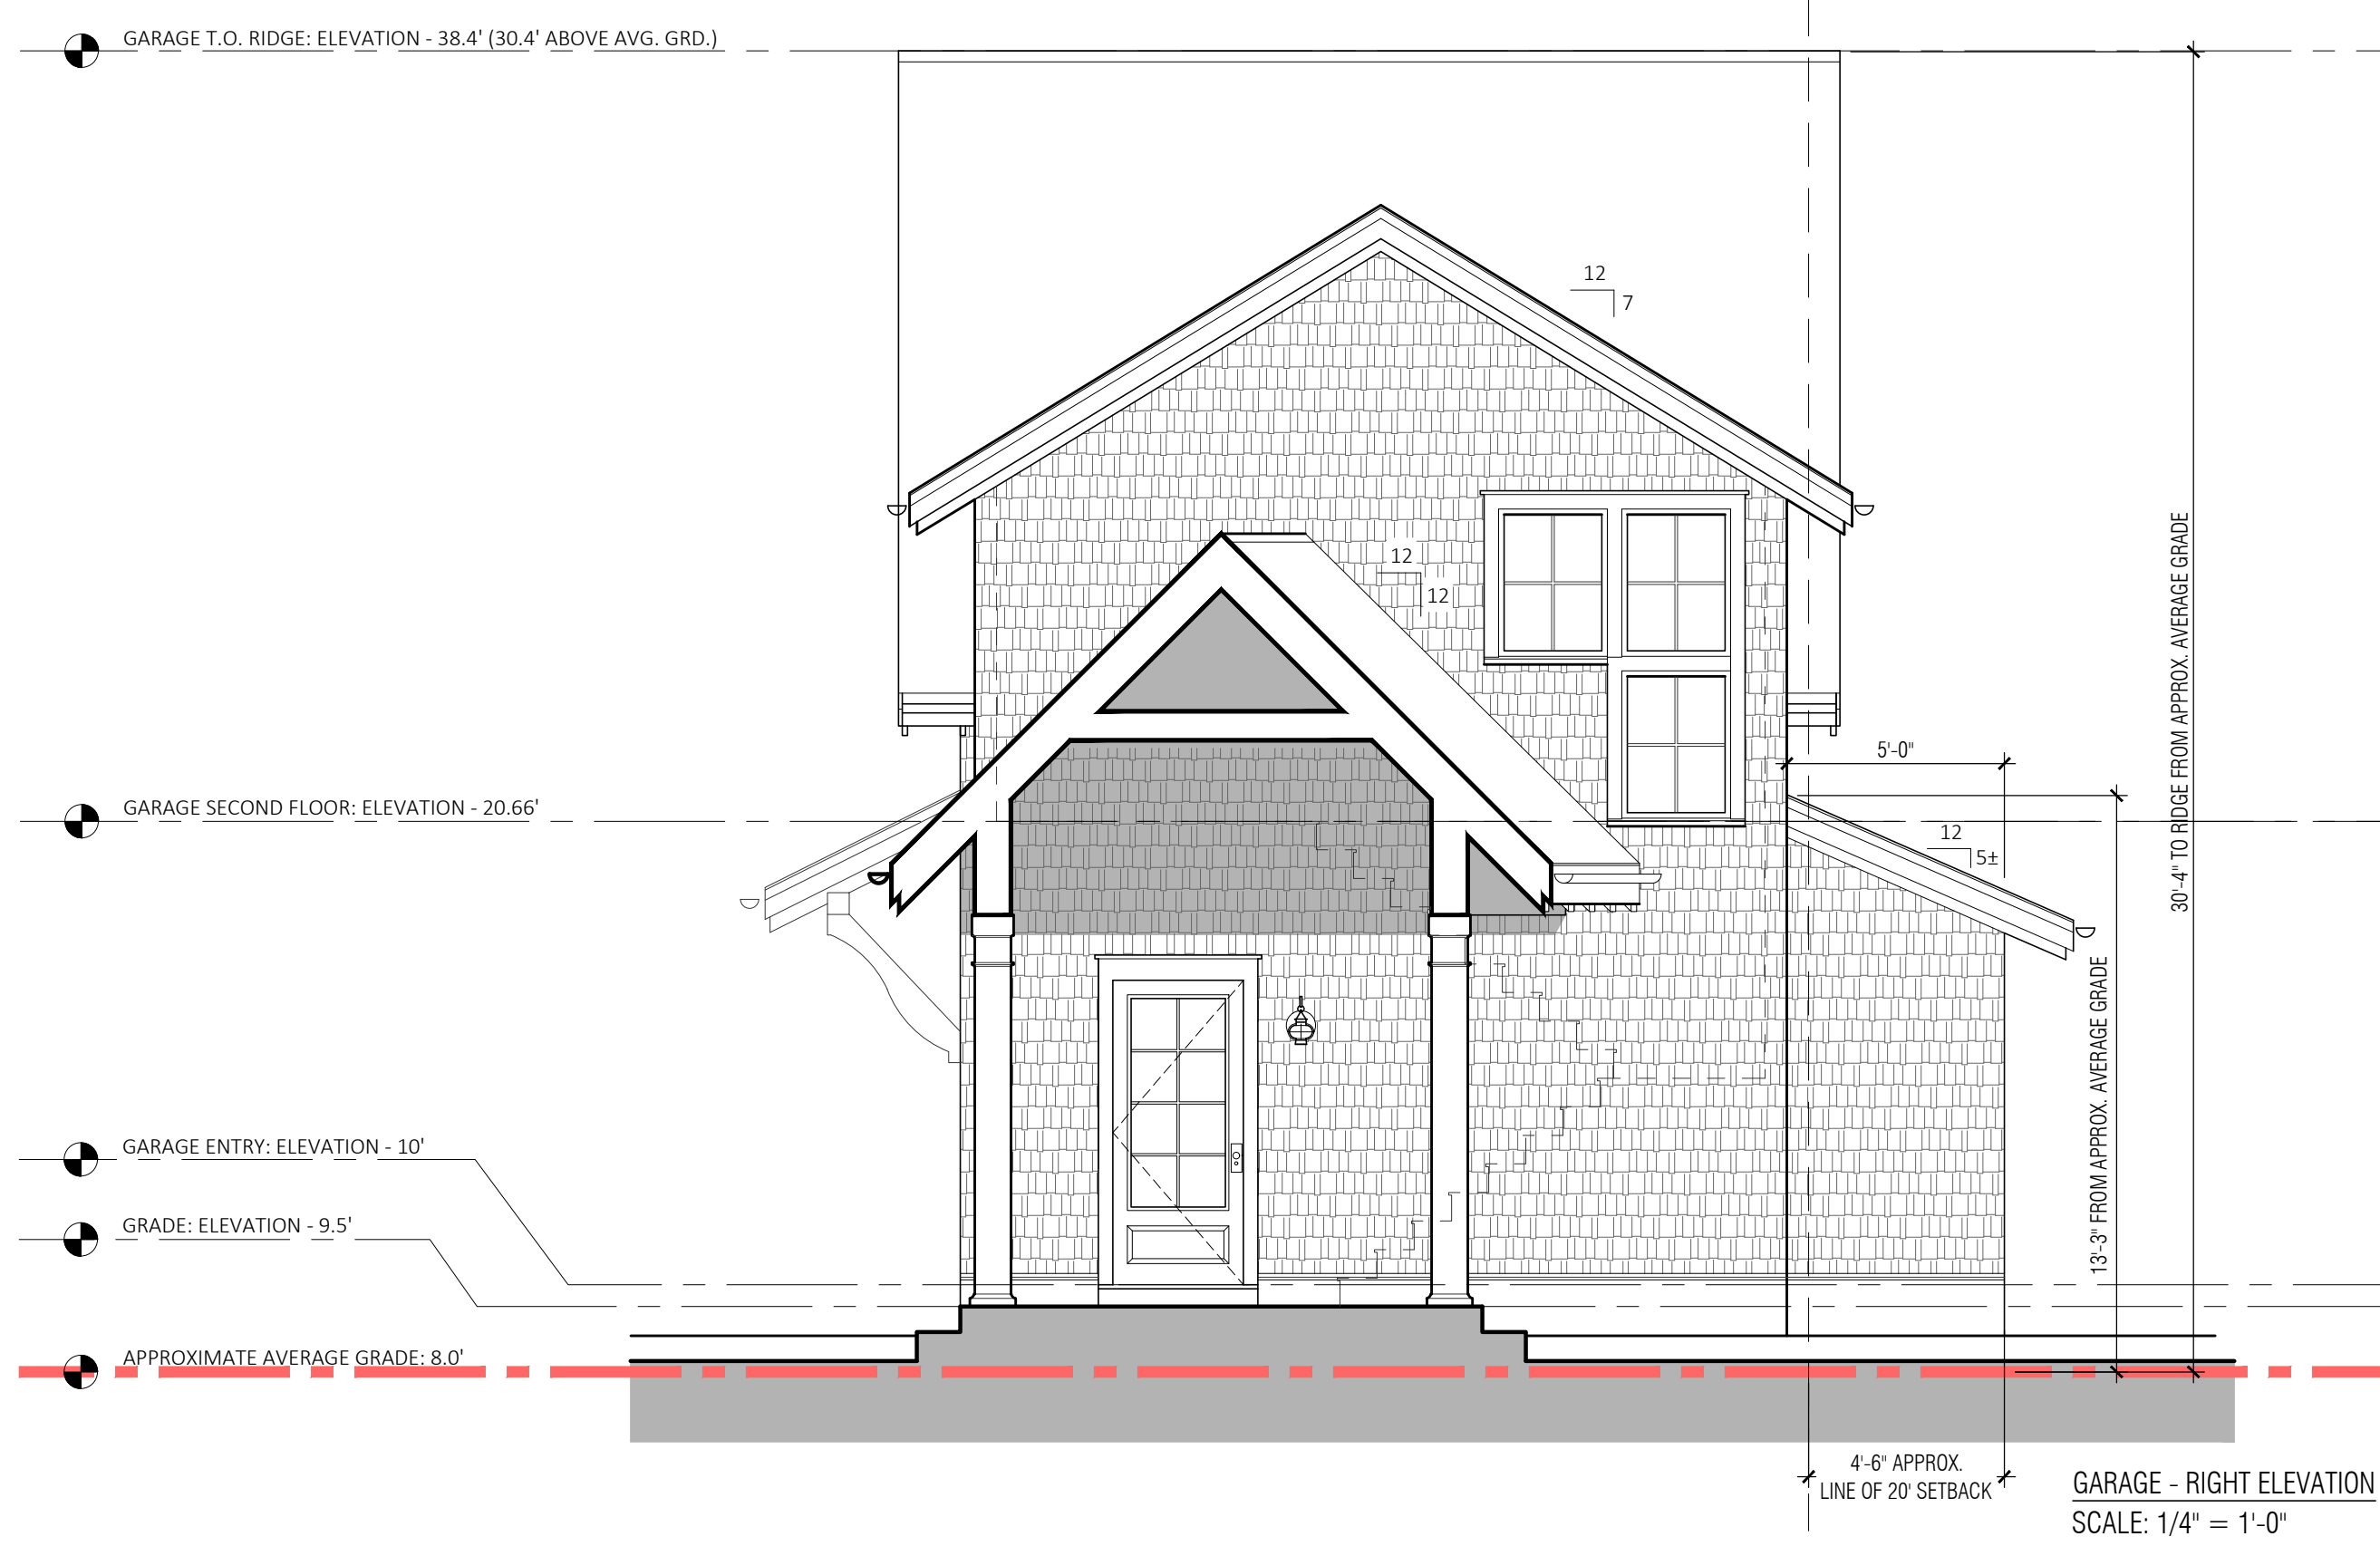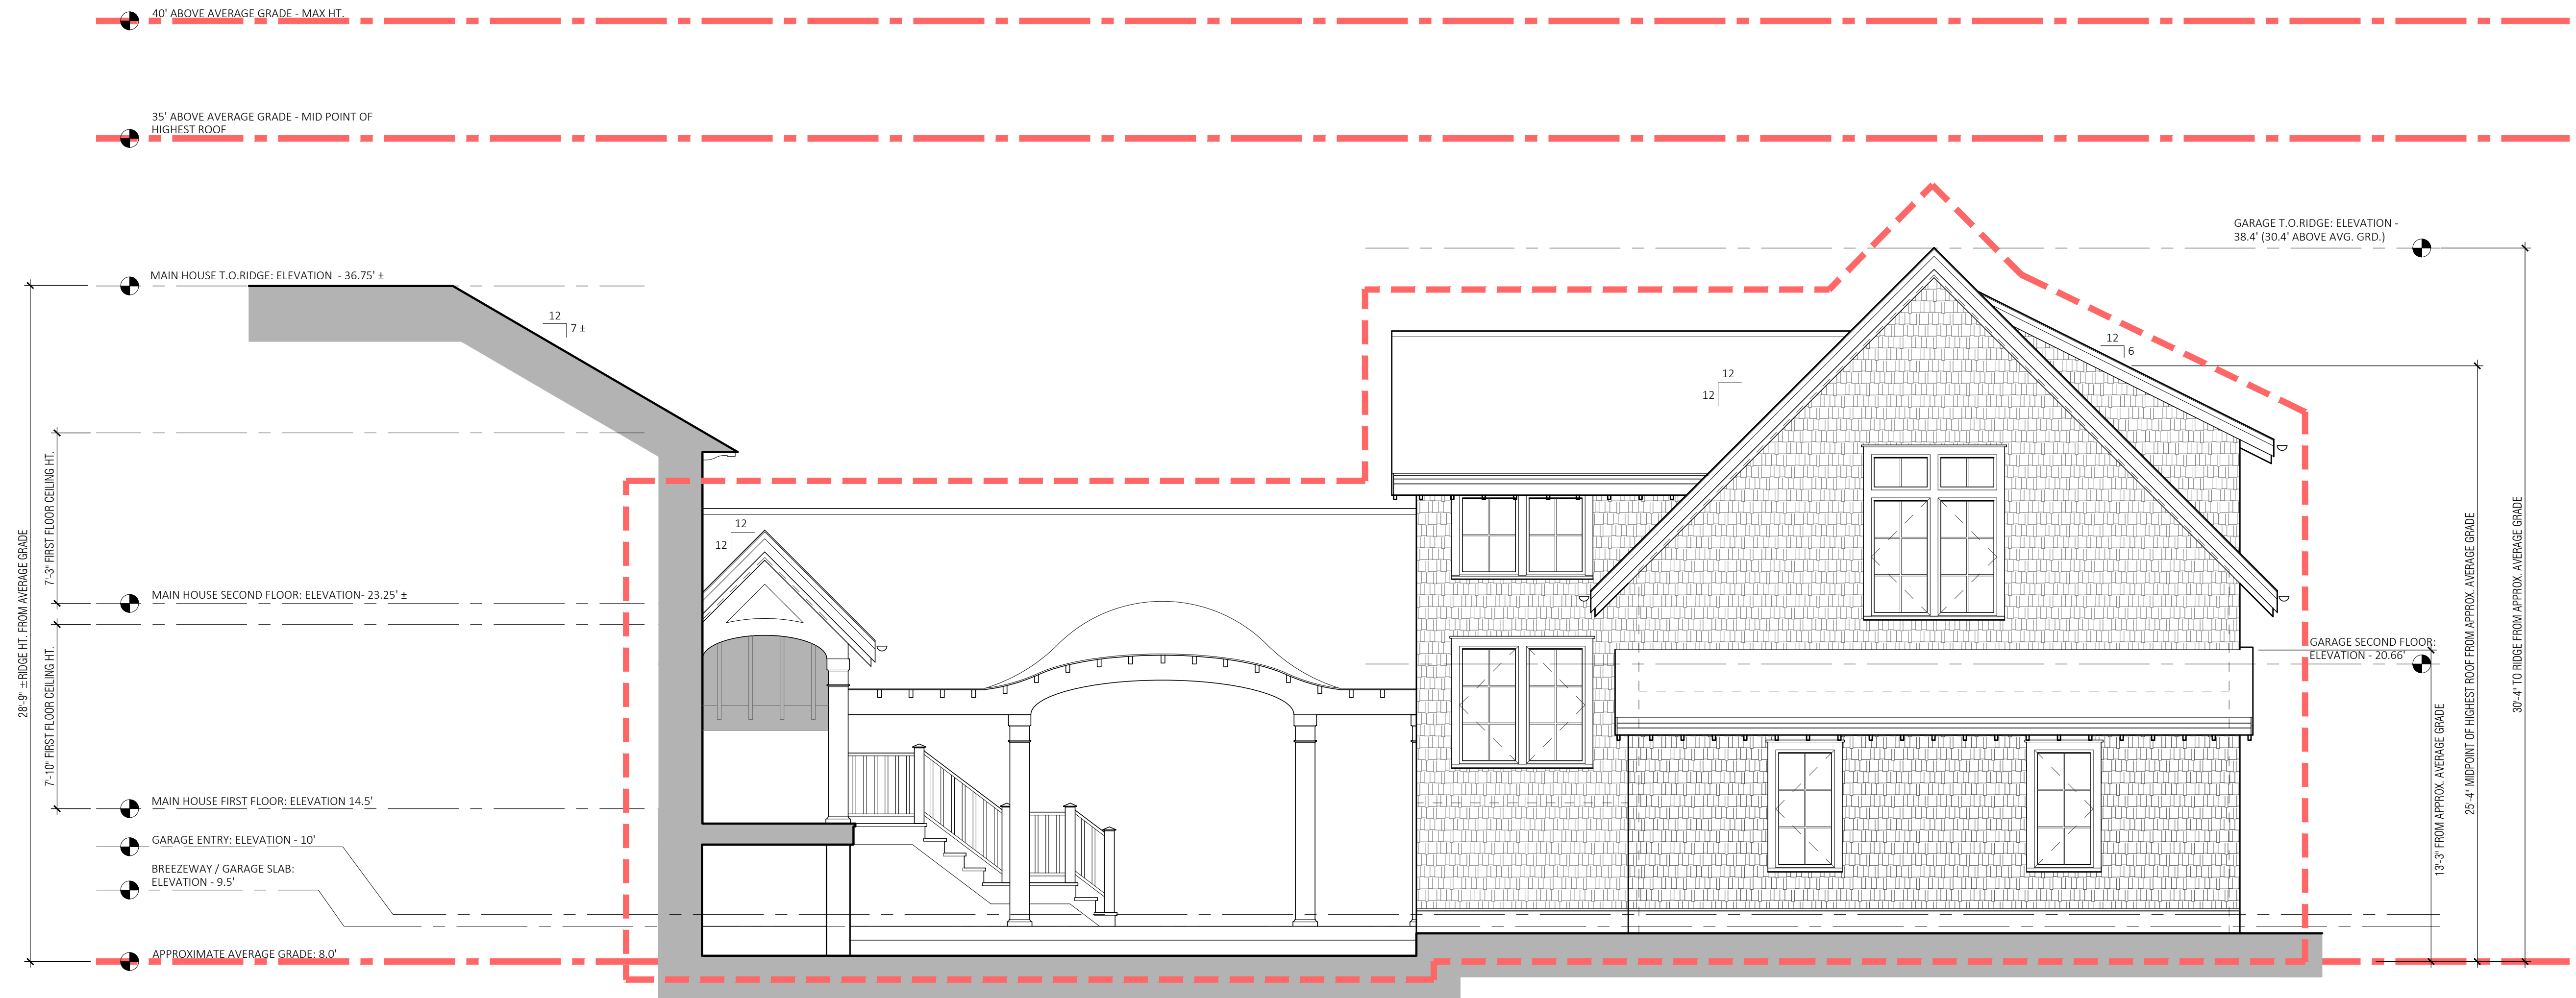

SCHEMATIC DESIGN - PHASE 2

DATE: 7-15-22  
CW 7-22-22  
KA 9-16-22

SCALE: 1/4" = 1'-0"

DRAWING NAME:  
SCHEMATIC ELEVATIONS

DRAWING NUMBER:

A2-2