

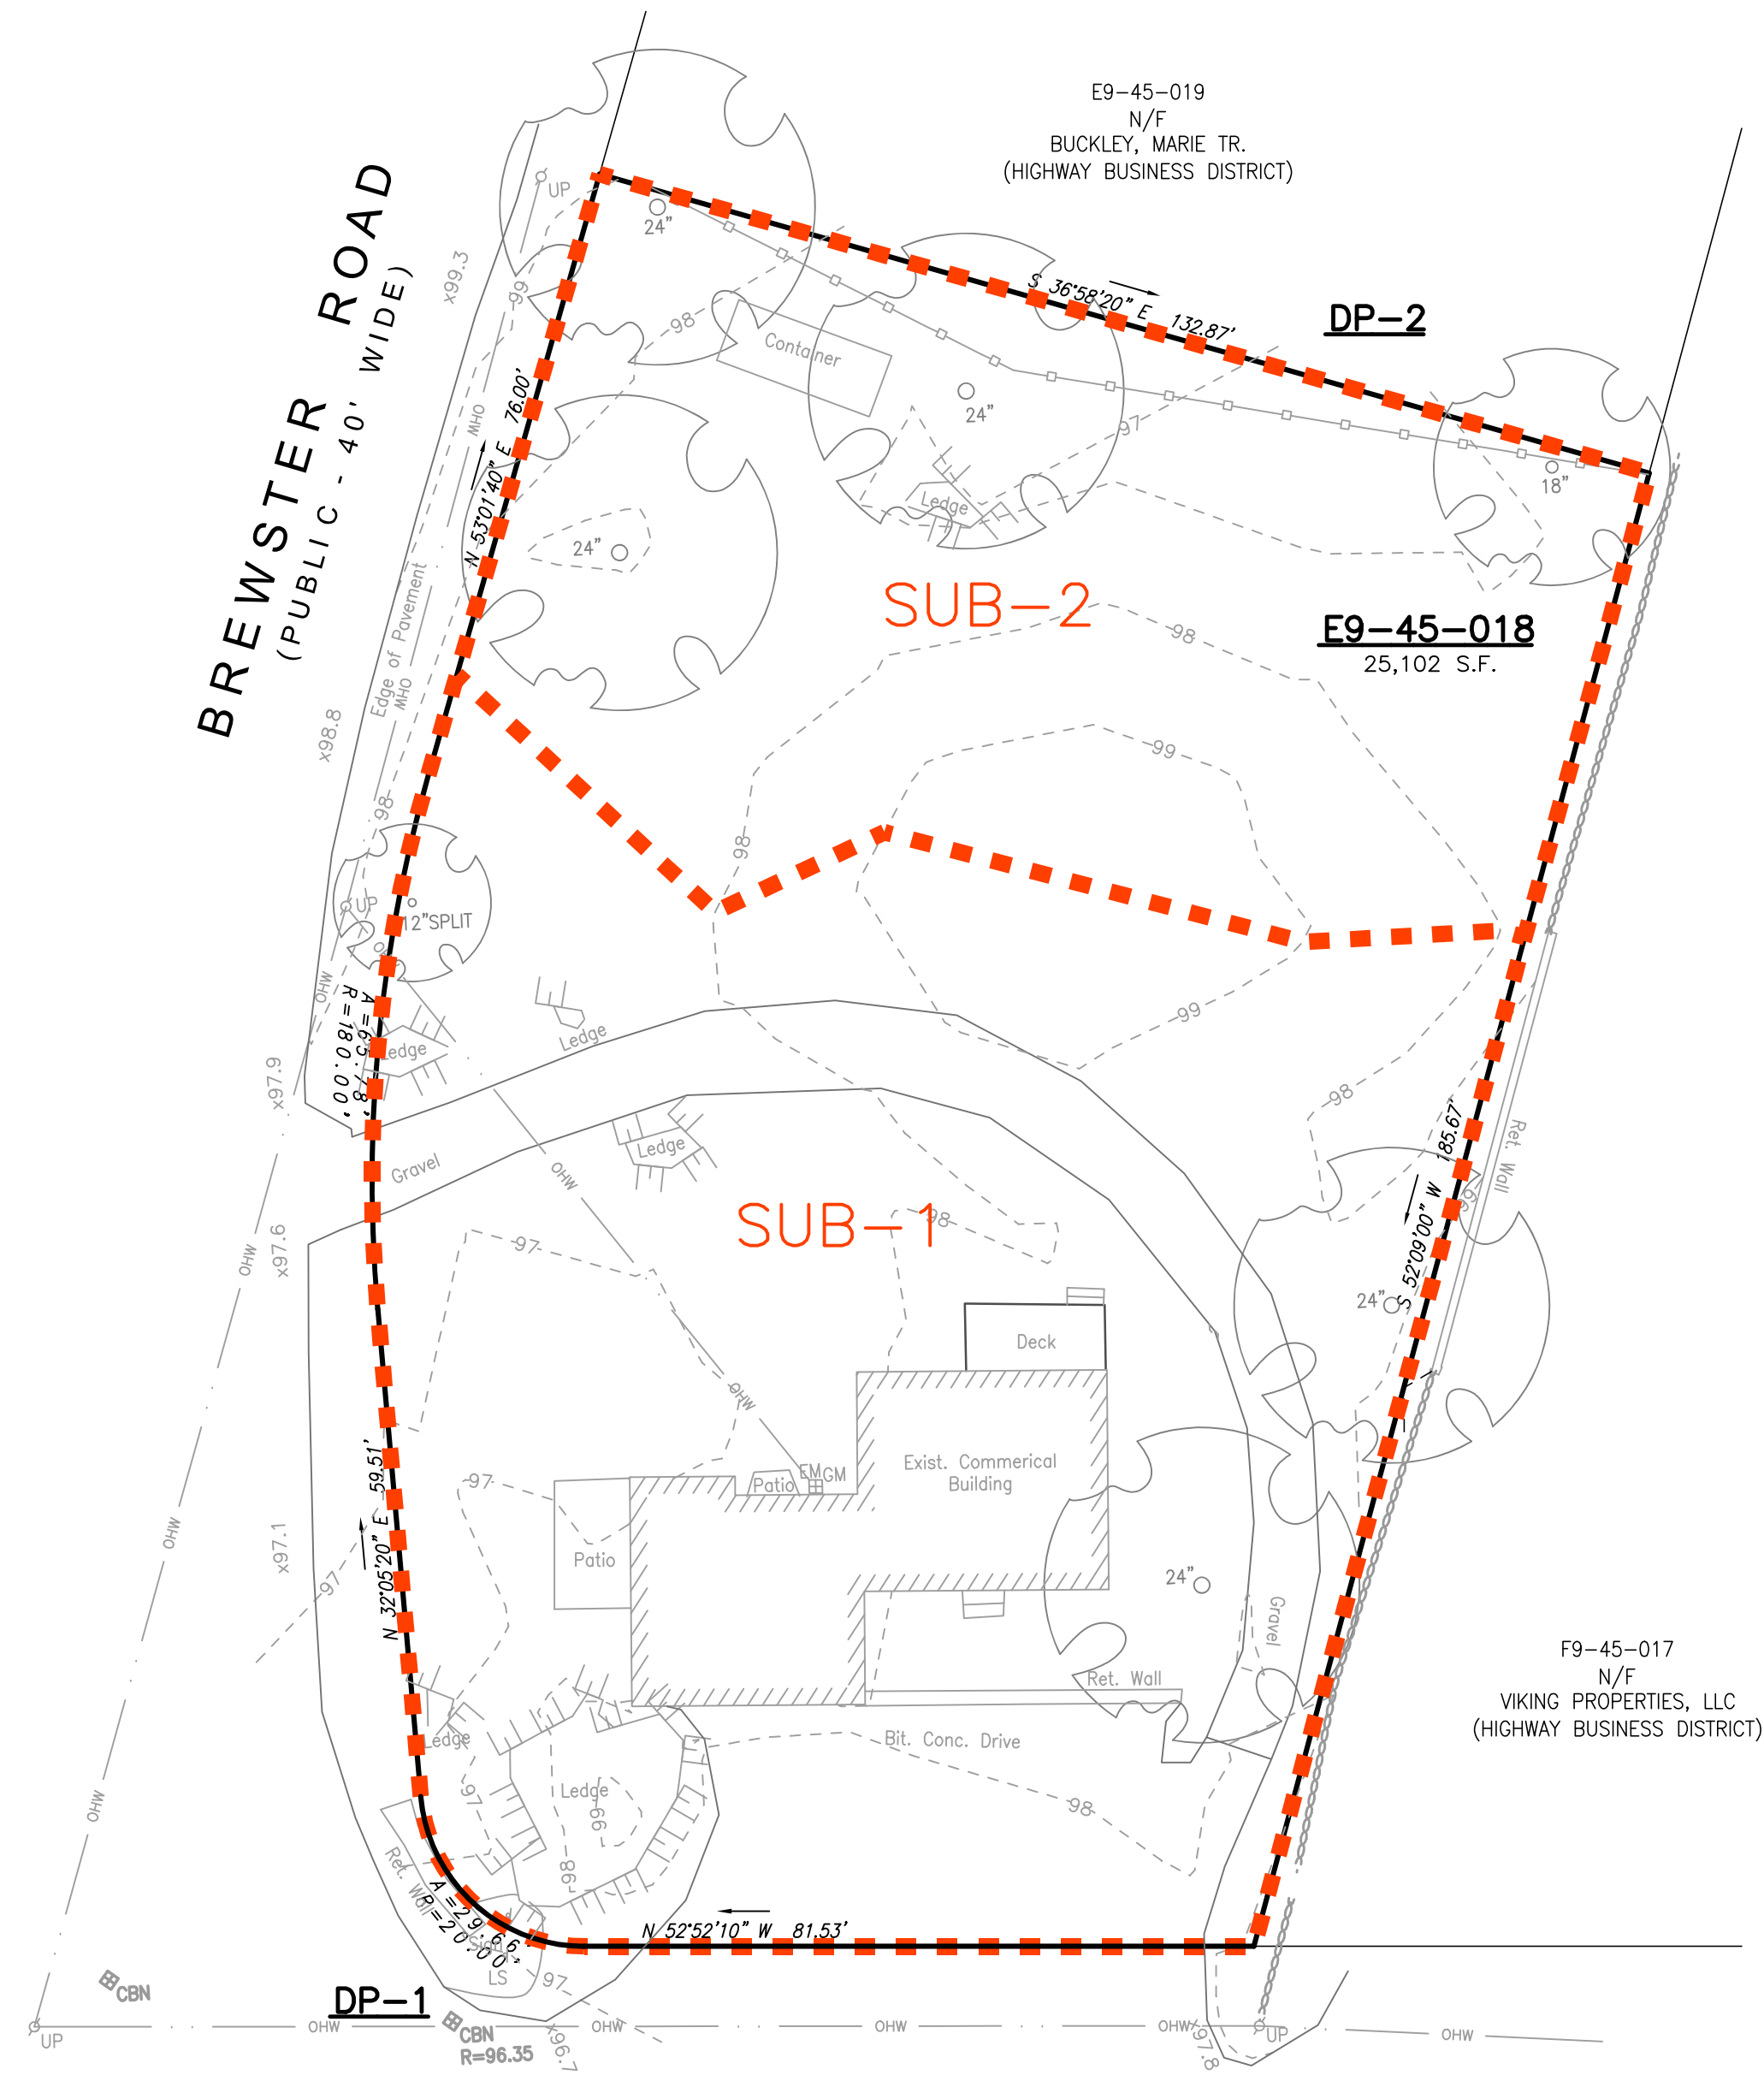


VICINITY MAP  
NO SCALE

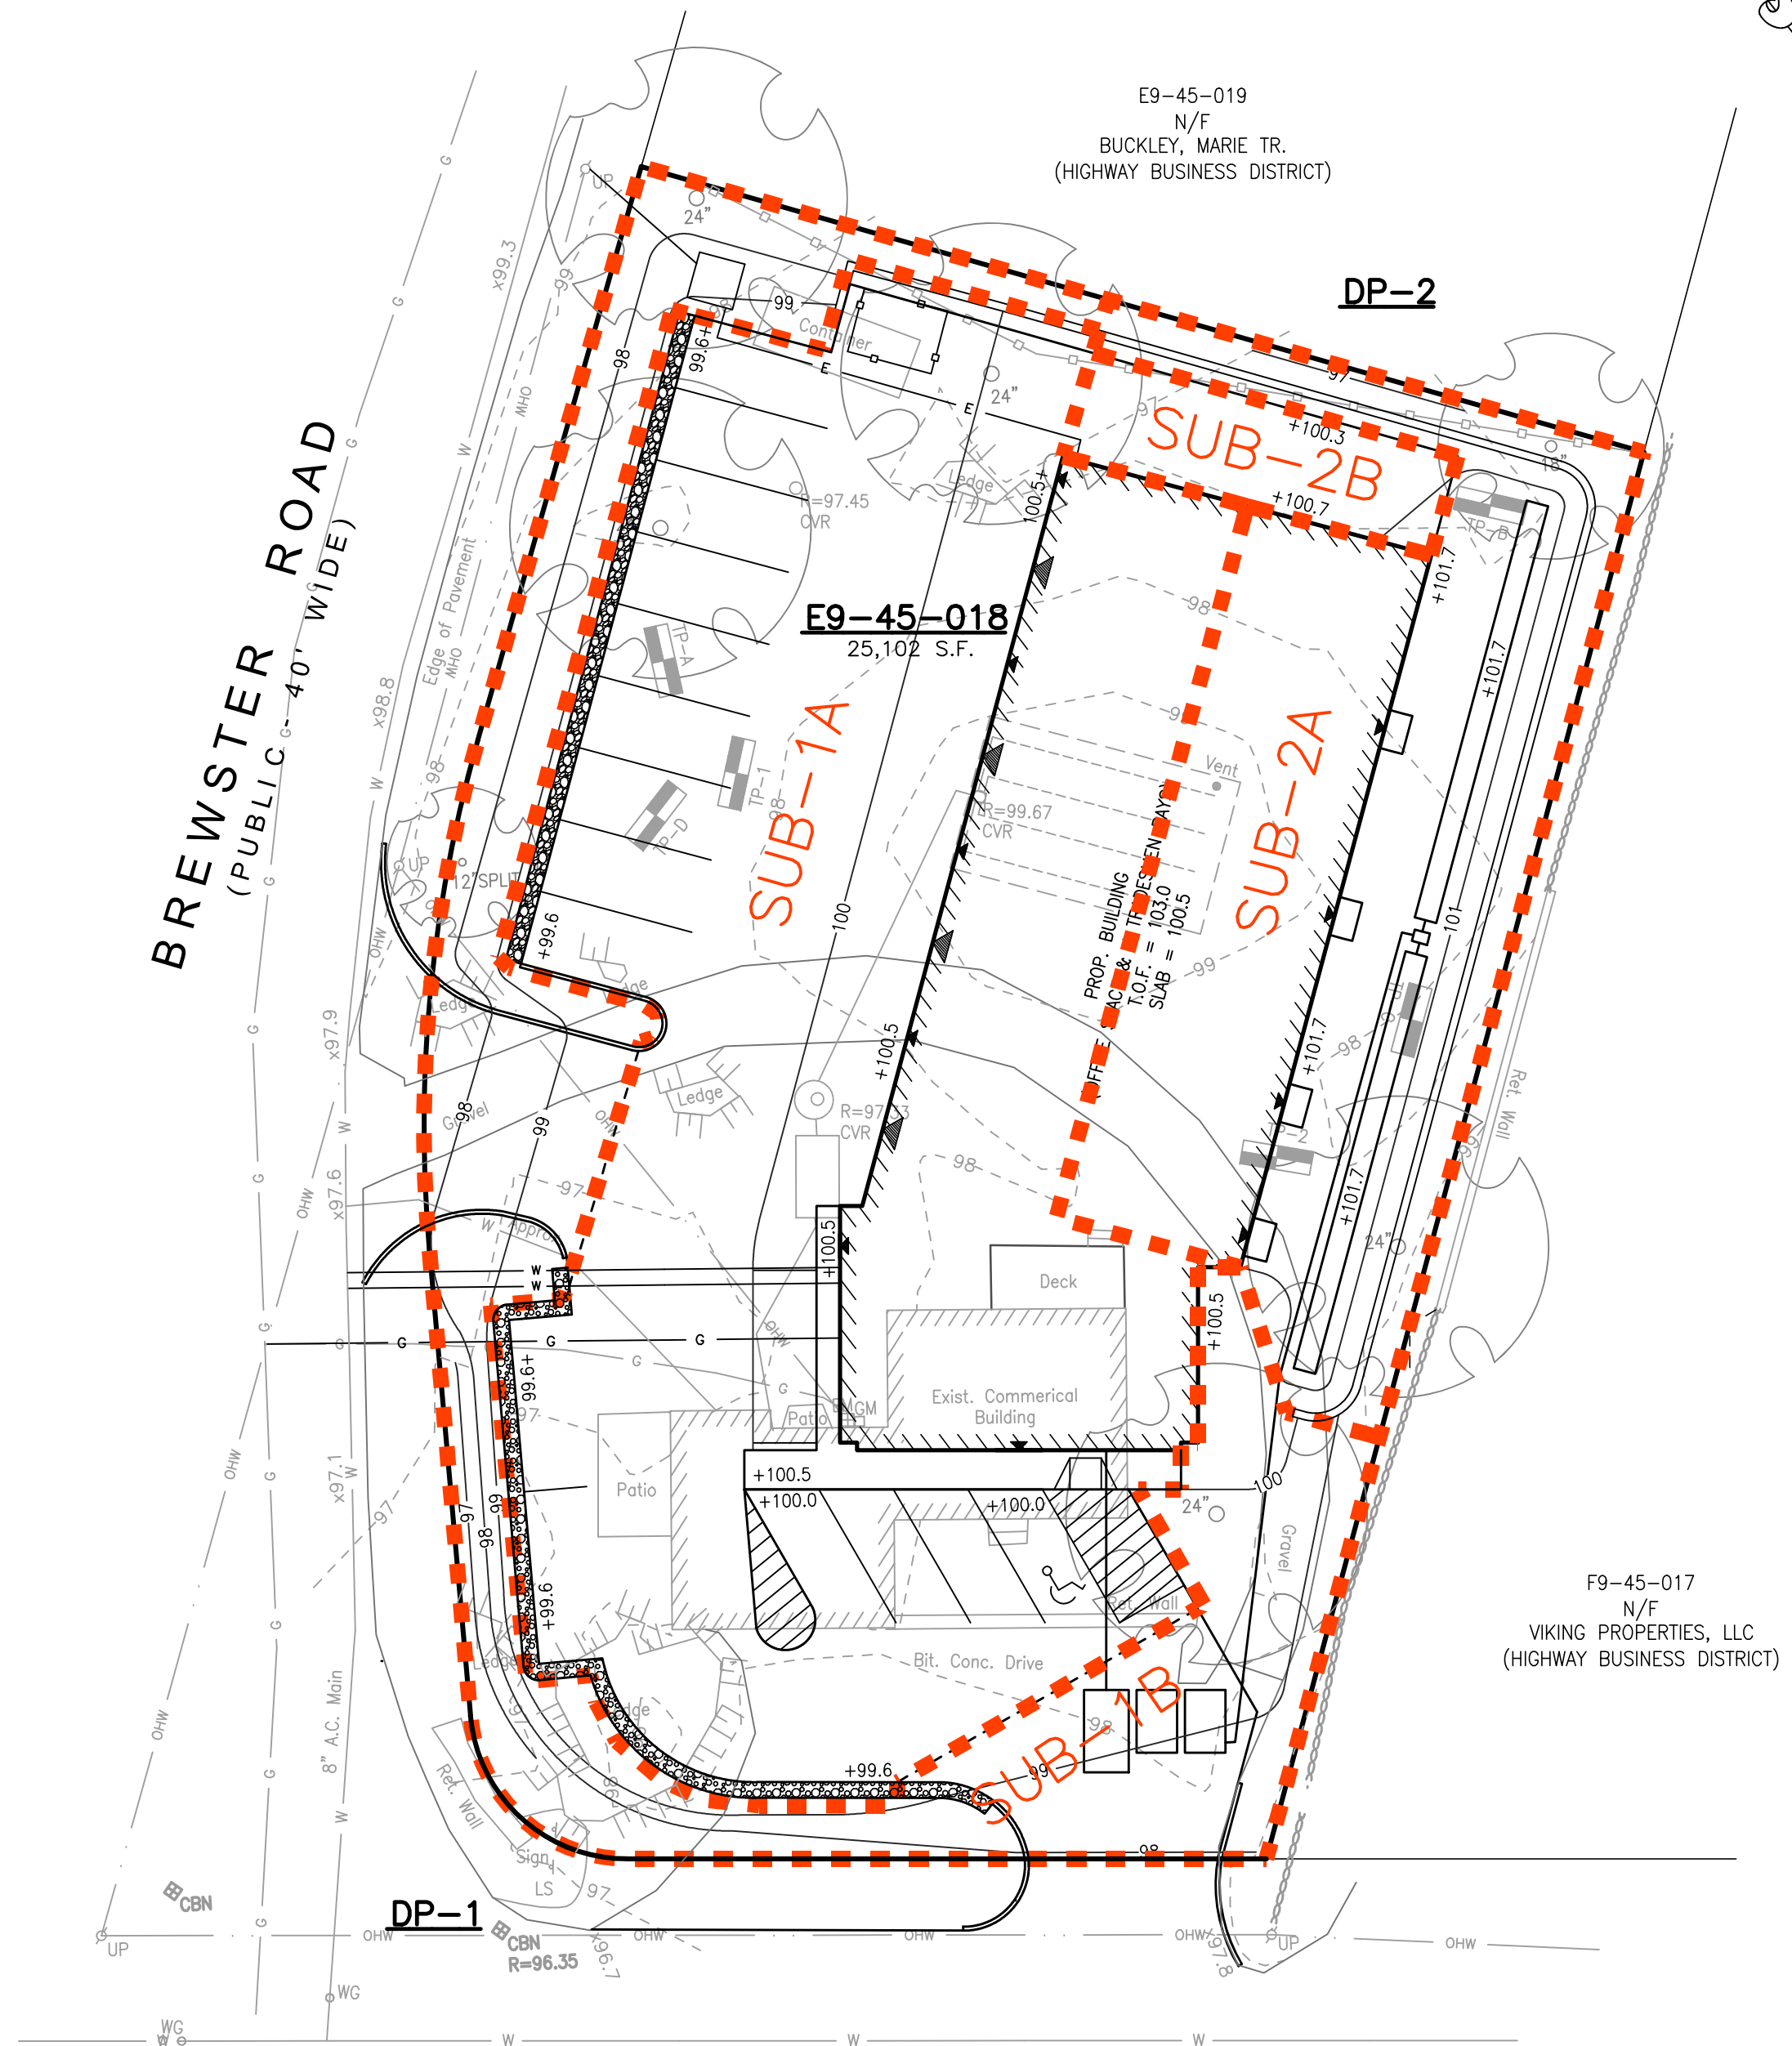

CHIEF JUSTICE CUSHING HIGHWAY  
(STATE HIGHWAY LAYOUT #2974 - ROUTE 3A - 80' WIDE)

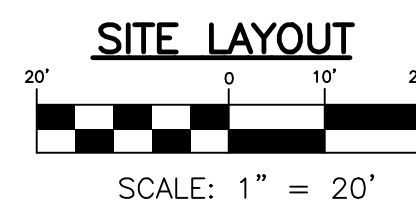

CHIEF JUSTICE CUSHING HIGHWAY  
(STATE HIGHWAY LAYOUT #2974 - ROUTE 3A - 80' WIDE)

REV. DATE	DESCRIPTION	BY:

 	PREPARED BY: <b>TODD AMELANG PLUMBING &amp; HEATING</b>
	PROJECT: <b>808 CHIEF JUSTICE CUSHING HIGHWAY (ASSESSOR'S PARCEL: E9-45-018) COHASSET, MASSACHUSETTS</b>
JOB NO: 20-250	SCALE: 1" = 20'
DESIGN: PGG	CHK: JMH
DATE: 5/19/2021	PLAN TITLE: <b>WATERSHED PLANS</b>
SHEET: 1 OF 1	